


Elevation Locations

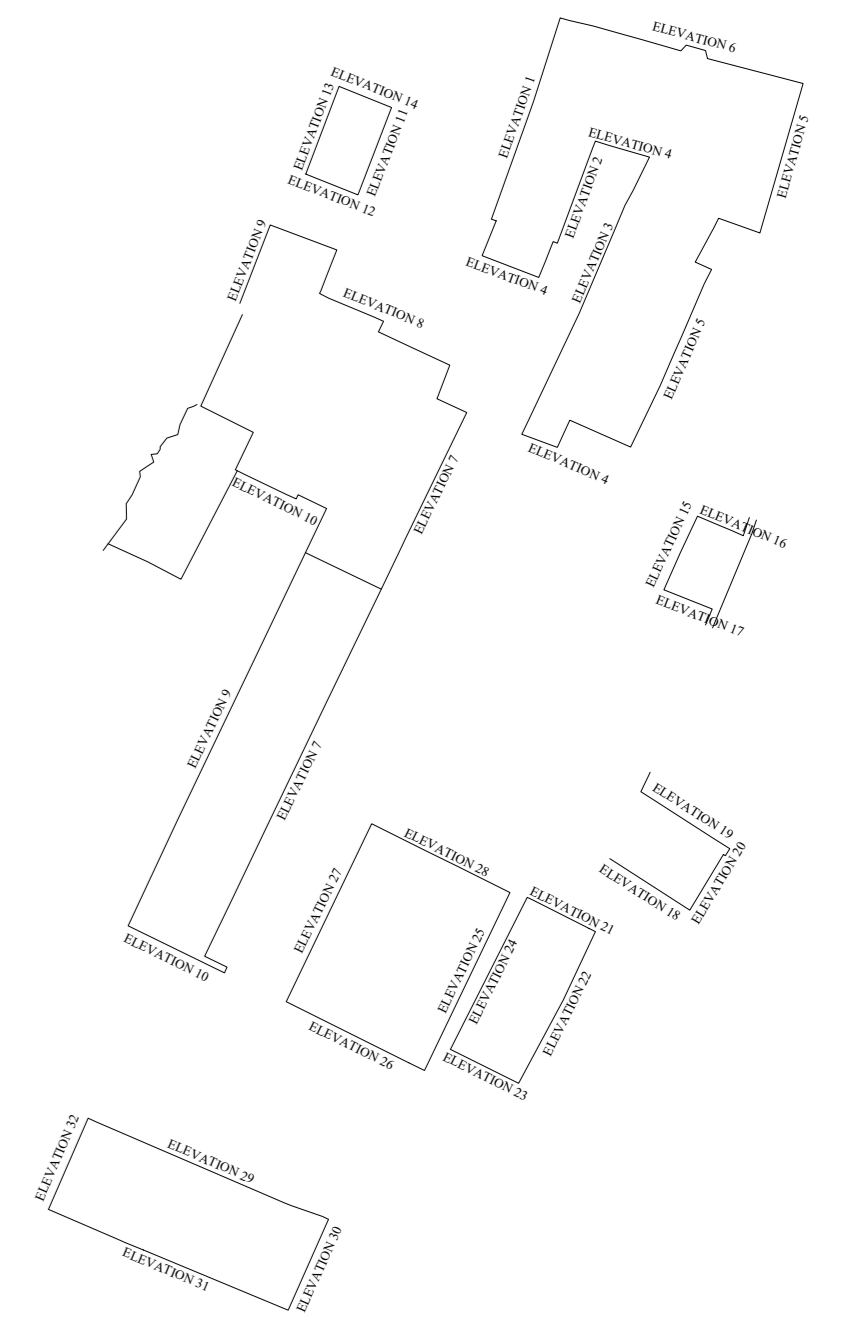


Linetypes

Ceiling	
Beam	
Window	
Window overhead	
Door	
Step/Stairs/Ramps	
Level	147.87
Manhole	
Pipe	
Cupboard/Worktop	
Duct/Boxing	
Wall	
Grid Cross	

Key

fl = floor level	dh = door head
cl = ceiling level	dc = door cill
fcl = false ceiling level	hh = head height
u/s = underside of	ch = cill height
u/sb = underside of beam	sh = strike height
csu = ceiling slopes up	sph = spring height
ic = inspection cover	ah = apex height

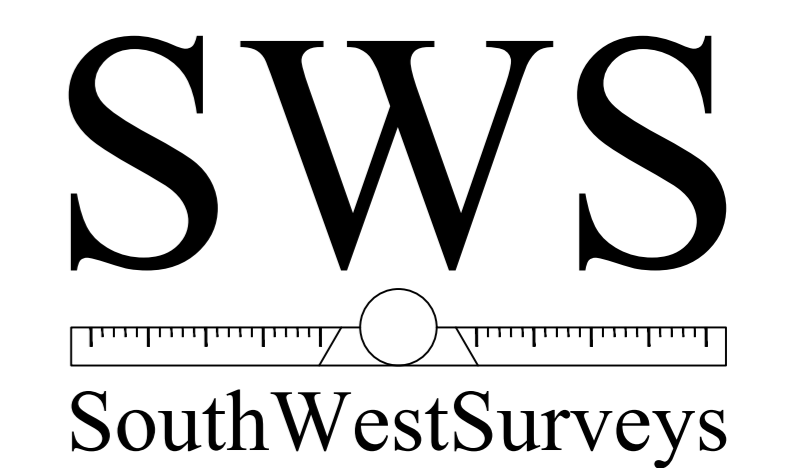

Tel: 01454 501683
 Mobile: 07595946495
 www.southwestsurveys.co.uk
 info@southwestsurveys.co.uk

24 Orchard Gate
 Bradley Stoke
 Bristol
 South Glos.
 BS32 0HW

Drawing Title:
 DRAWING_TITLE

Project Name:
 SITE
 ADDRESS

Client:
 CLIENT
 Agent:
 AGENT

Site Level Datum DATUM	Grid Orientation GRID_ORI
---------------------------	------------------------------

Date: DATE	Scale: SCALE
------------	--------------

Surveyed By SURVEYED	Drawn By DRAWN	Sheet ID SHEET_ID	Rev REV
-------------------------	-------------------	----------------------	------------



Scale 1 : 100